




**SIGN-FRONT ELEVATION**  
1/2"=1'-0"

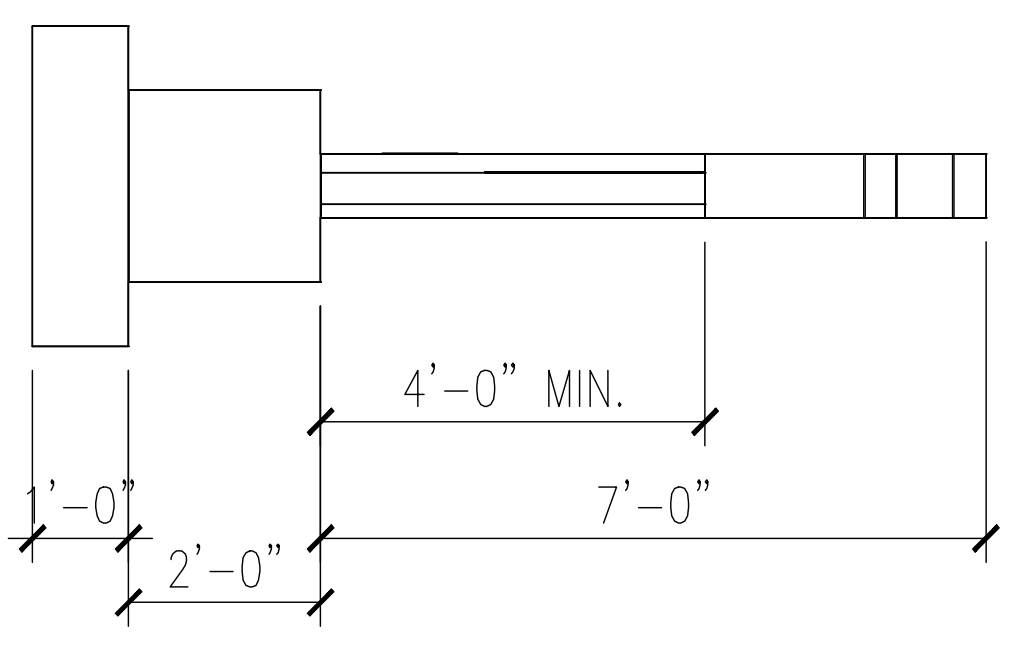

**SIGN-SIDE ELEVATION**  
1/2"=1'-0"

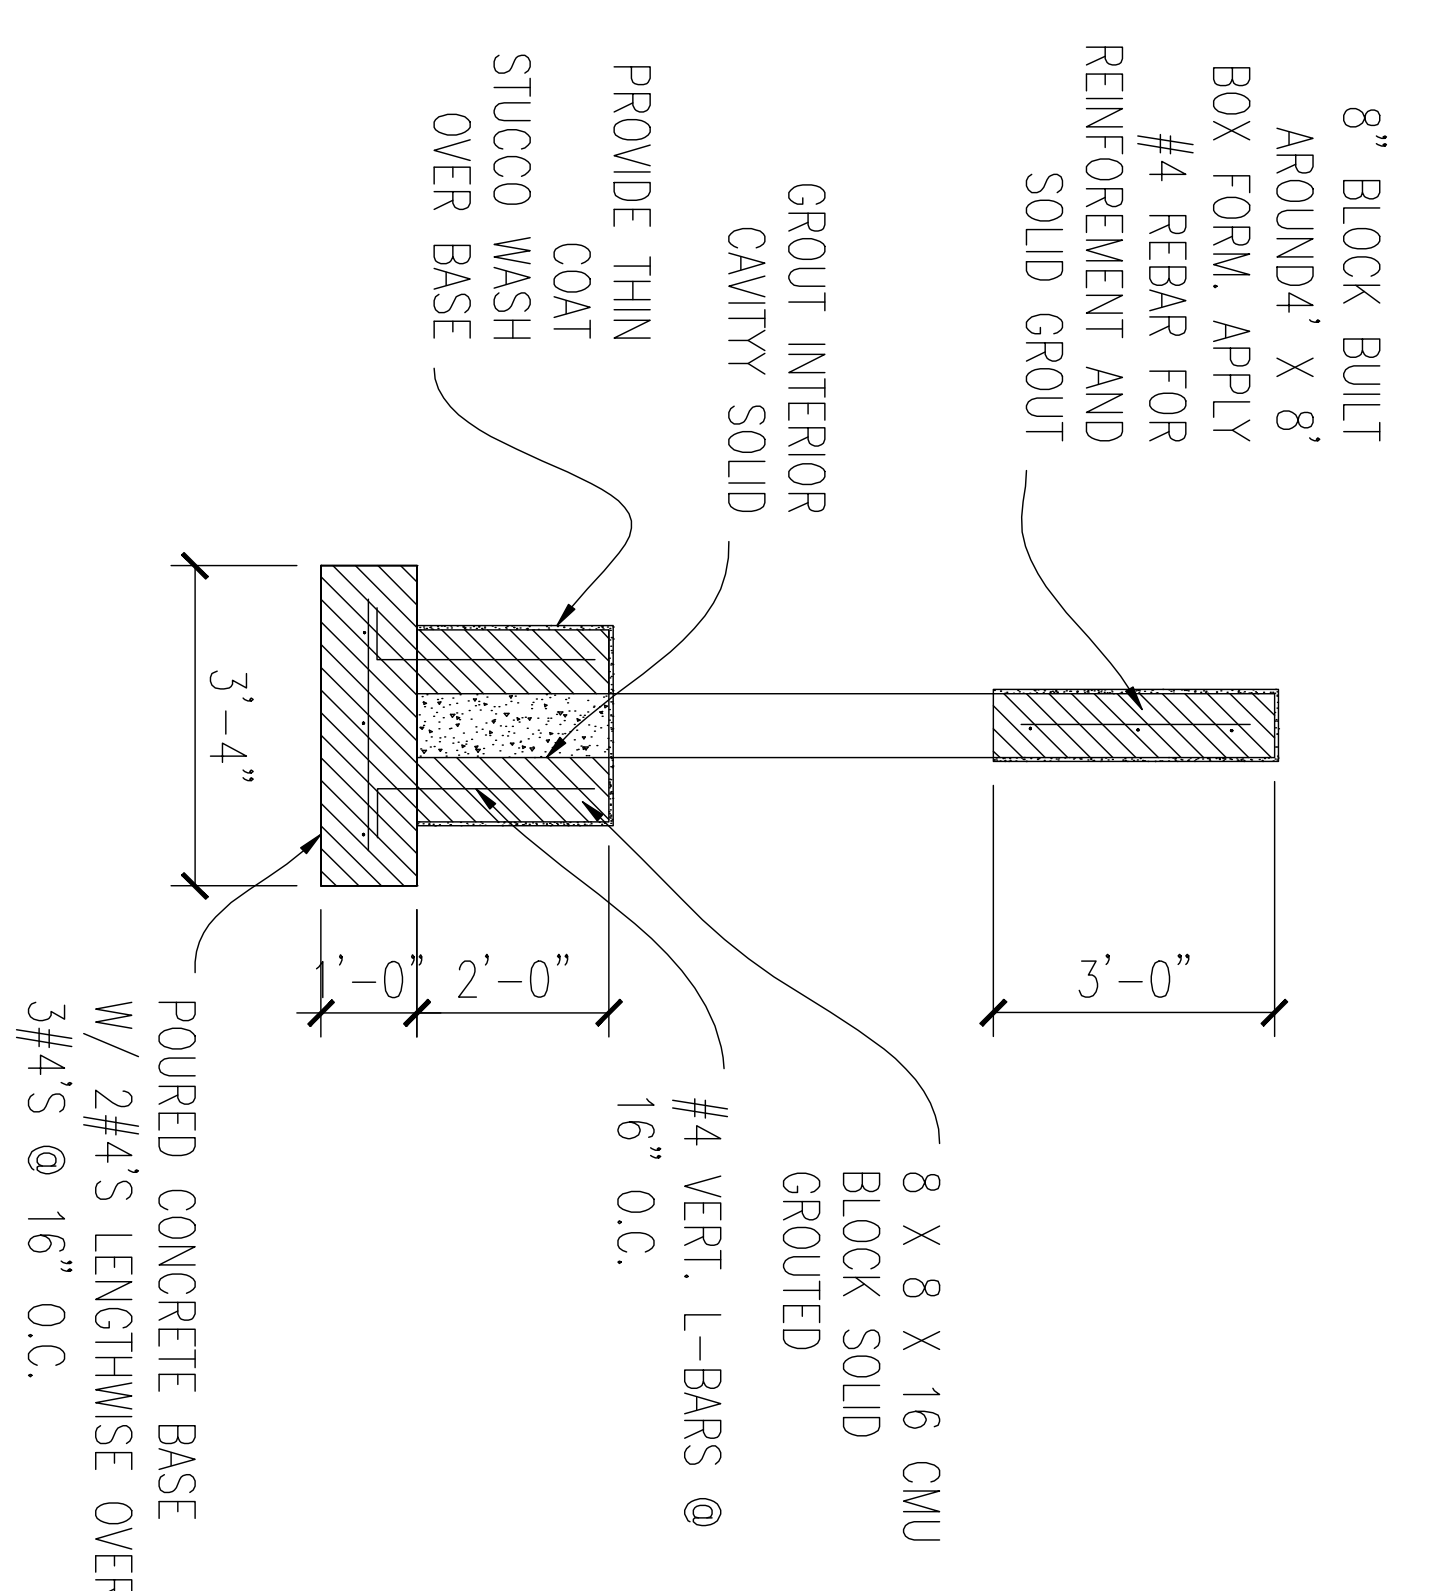

**SIGN-SECTION**  
1/2"=1'-0"

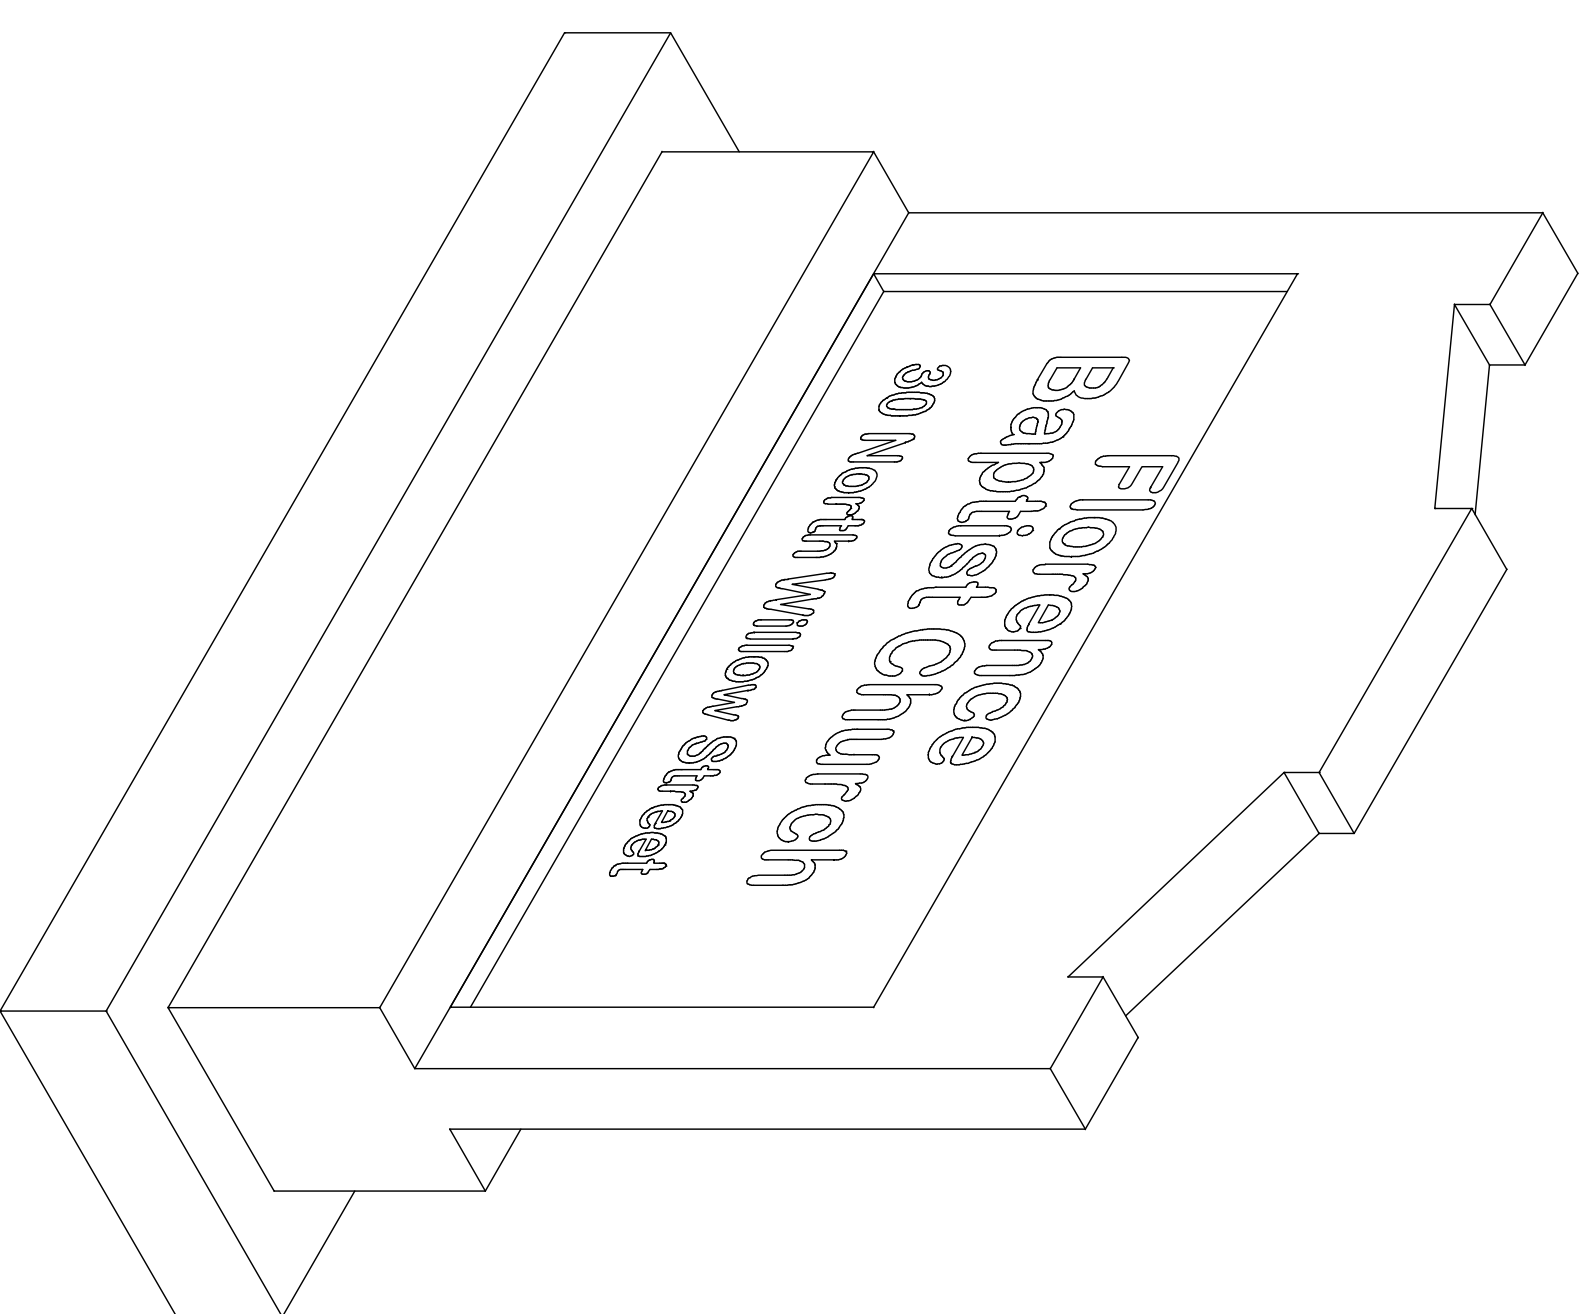

**SIGN-ISOMETRIC**  
NO SCALE